


### STANDARD ELECTRICAL PACKAGE

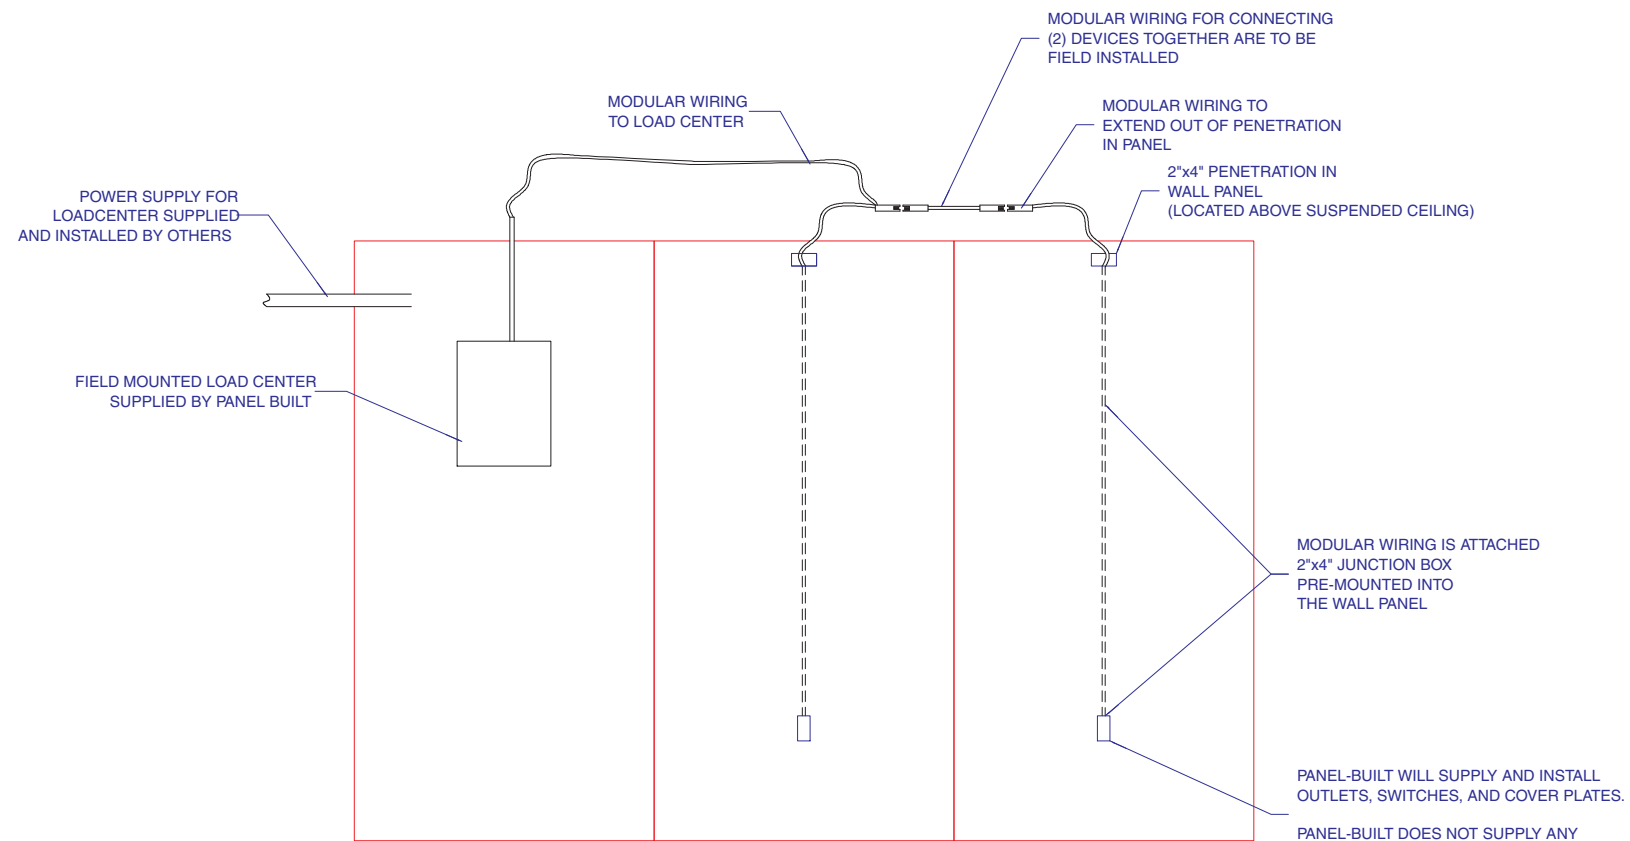

### MODULAR WIRING PACKAGE

**PANEL-BUILT**  
PHONE # 706-745-6540 FAX # 706-745-1400

DATE: 10-12-2006

THIS DRAWING IS THE PROPERTY OF PANEL-BUILT, INC. AND MAY NOT BE USED WITHOUT EXPRESS WRITTEN PERMISSION OF PANEL-BUILT, INC. ALL INFORMATION SHOWN ON THIS DRAWING IS THE PROPERTY OF PANEL-BUILT, INC. AND MAY NOT BE USED IN WHOLE OR PART WITHOUT SPECIFIC WRITTEN PERMISSION OF PANEL-BUILT, INC.

REV #	DESC	DATE
1	ADD 5/8" FRAMED OPENING	10-23-2006

DRAWN BY: J WALLACE    CHECKED BY: J WALLACE    PAGE: 1 OF 1

### STANDARD ELECTRICAL INSTRUCTIONS